


9.2m POWER CAT

GENERAL ARRANGEMENT


BY CT DATE SEP '09 SCALE 1:15 @ A1 DRWG 60-3

THIS DRAWING MAY NOT BE COPIED, COMMUNICATED TO ANY PERSON OR USED FOR MANUFACTURE WITHOUT THE EXPRESS WRITTEN CONSENT OF THE DESIGNER.


ALTERNATE AFT DOOR DETAIL

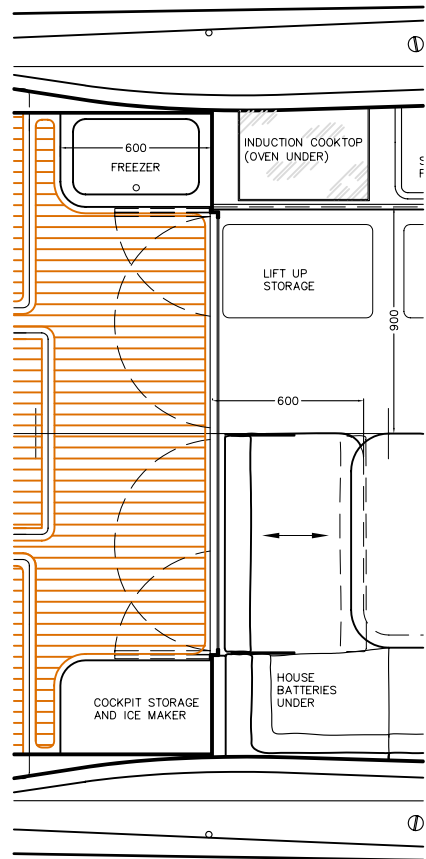

MAIN DECK LAYOUT

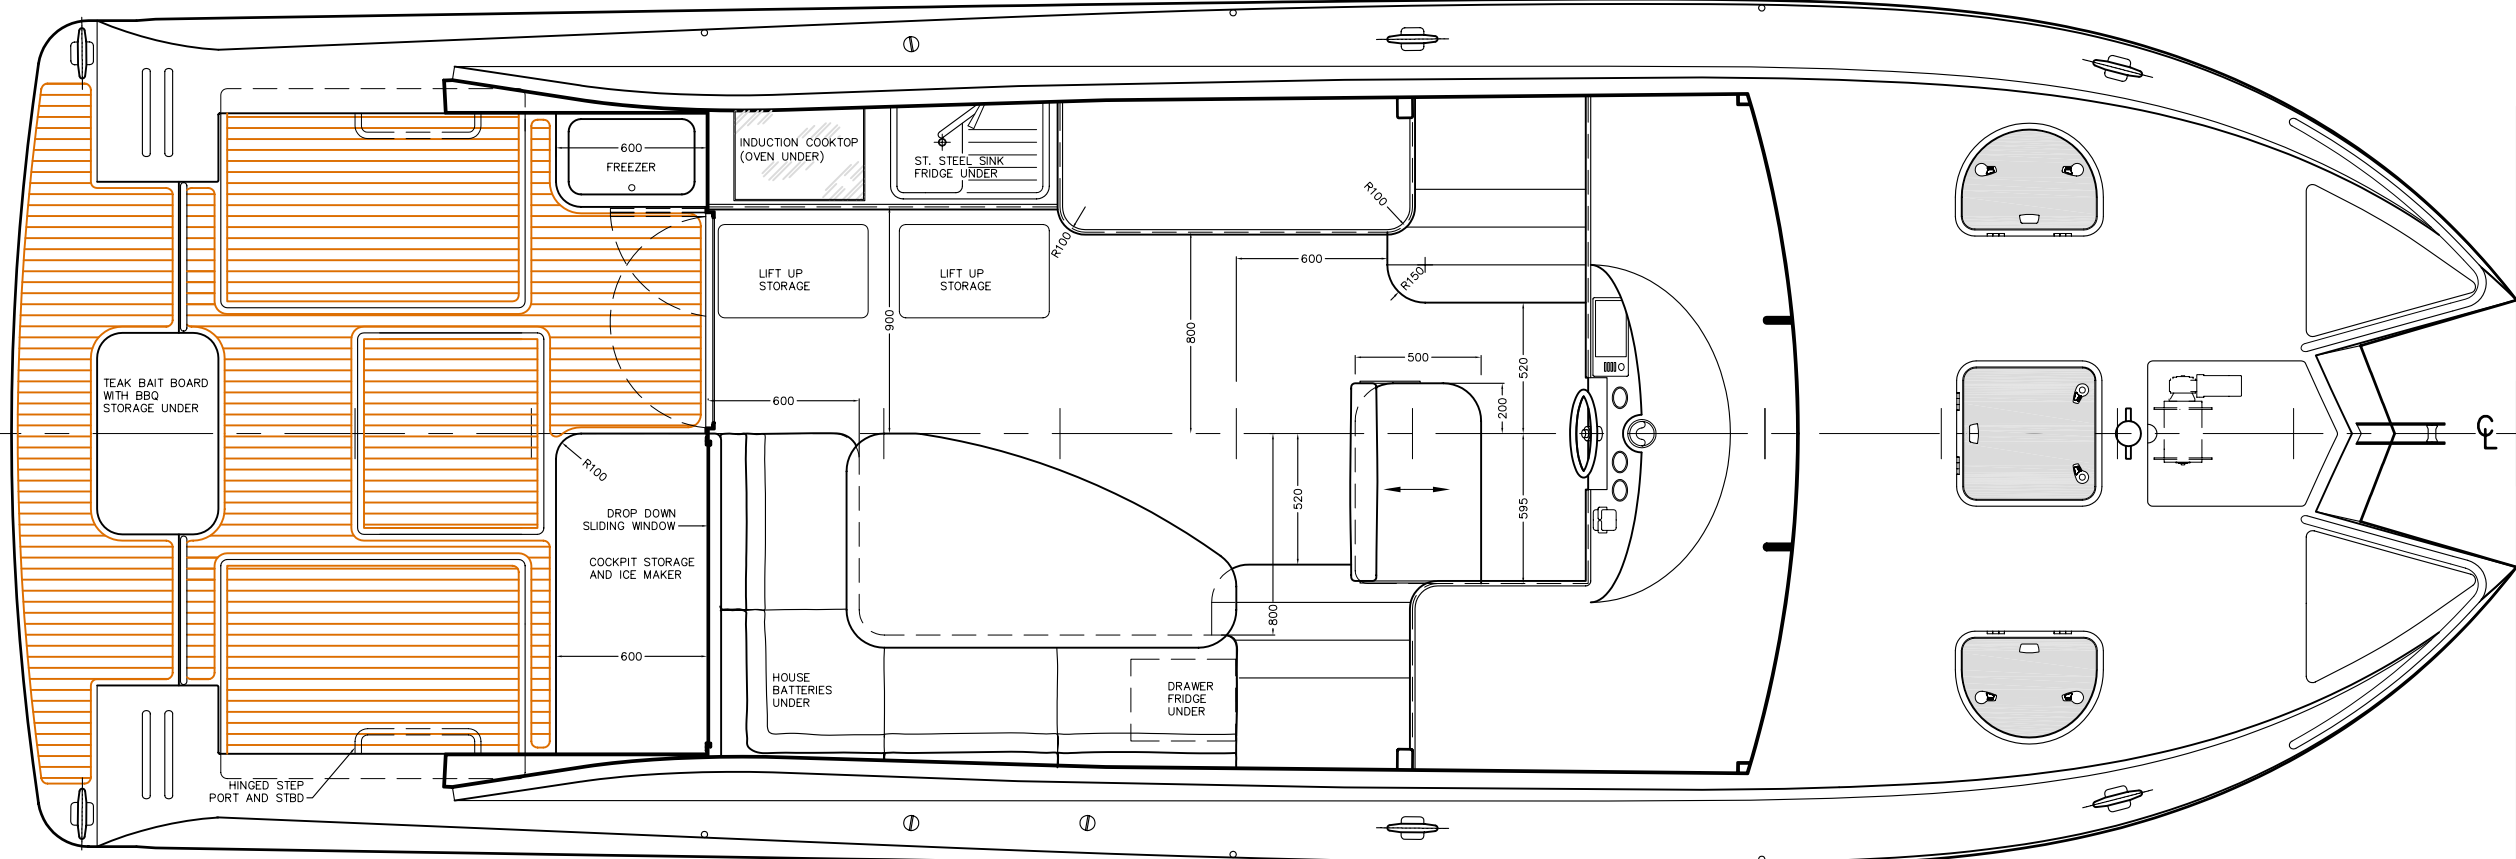

TRANSOM DETAIL

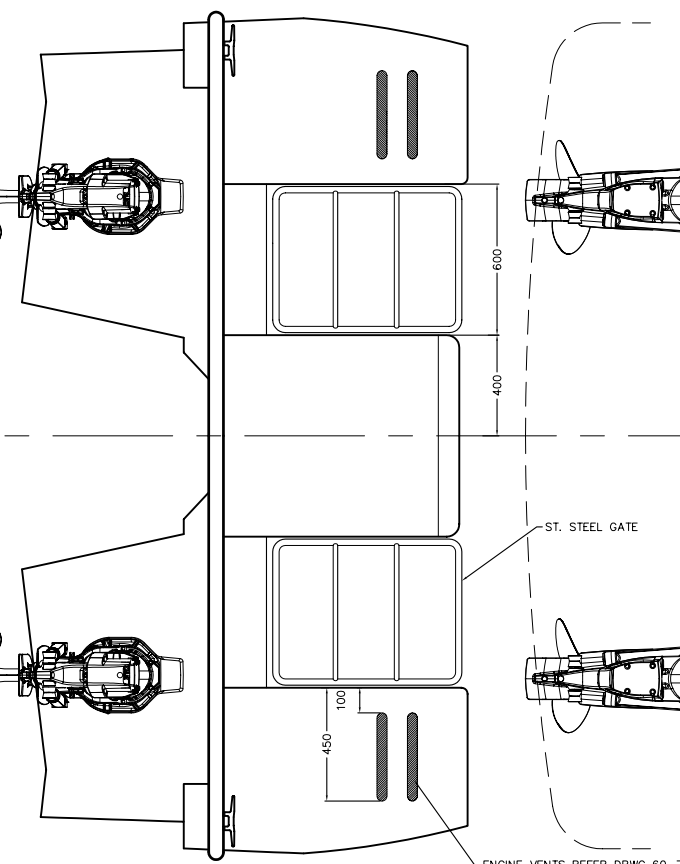

LOWER DECK LAYOUT

